


STARMOUNT CO.

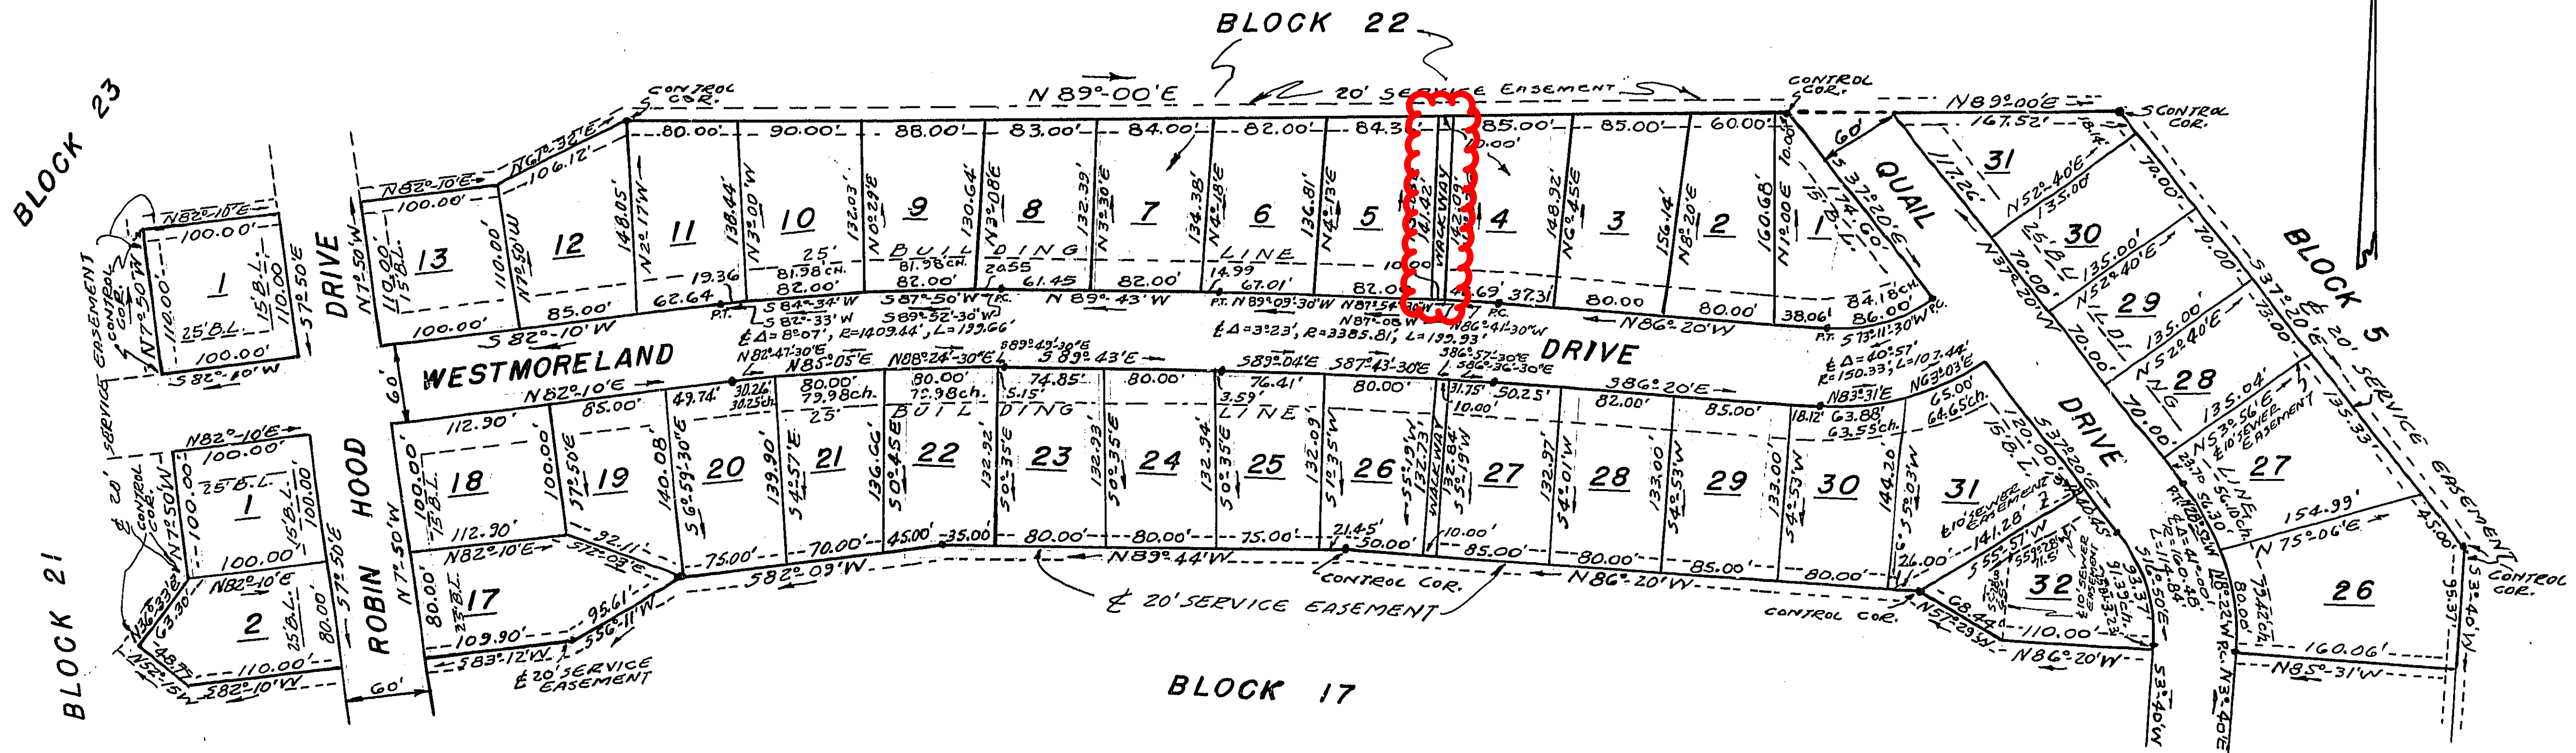

GUILFORD HILLS MAP NO. 5 SECTION 2

THE UNDERSIGNED HEREBY ACKNOWLEDGE (S) THIS
PLAT AND ALLOTMENT TO BE ITS FREE
ACT AND DEED AND HEREBY DEDICATE(S) TO PUBLIC
USE AS STREETS, PLAY GROUNDS, OPEN SPACES, AND
EASEMENTS FOREVER ALL AREAS SO SHOWN OR
INDICATED ON SAID PLAT

STARMOUNT COMPANY

BY Edna C. McMillan *McMillan*

ATTEST: W. H. Holderness *Holderness*
APPROVED BY THE CITY COUNCIL OF THE CITY OF GREENSBORO,
N.C. ON THE 19 DAY OF July 1955, PROVIDED THAT
THE PLAT IS REGISTERED IN THE OFFICE OF THE REGISTERED
DEEDS OF GUILFORD COUNTY, N.C. WITHIN THIRTY DAYS
FROM DATE OF THIS APPROVAL

Hayden R. Burch
CITY CLERK

MAP OF GUILFORD HILLS

GUILFORD COUNTY — NORTH CAROLINA

SECTION NO. 2 MAP NO. 6

PORTION OF BLOCKS 5, 17, 21, 22, & 23

A STARMOUNT PROPERTY

SCALE: 1" = 100'

JUNE 1955

MOORE, GARDNER & ASSOCIATES — CONSULTING ENGINEERS

GREENSBORO, N. C.

NORTH CAROLINA
GUILFORD COUNTY

HIRAM I. MAZZIANO BEING DULY SWORN SAYS
THAT THE PLAT OR MAP HEREON IS IN ALL RESPECTS
CORRECT AND WAS PREPARED BY HIM ON THE 15TH DAY
OF JUNE, 1955, THAT THE SUBDIVISION OR DEVELOPMENT
OR A PORTION THERE OF IS WITHIN THE CORPORATE LIMITS
OF THE CITY OF GREENSBORO OR WITHIN A MILE THEREOF, THAT
SAID MAP OR PLAT HAS BEEN SUBMITTED TO THE CITY
COUNCIL OF THE CITY OF GREENSBORO AND APPROVED BY IT.

SIGNED Hiram I. Mazziano
LICENSED SURVEYOR

SUBSCRIBED AND SWORN TO BEFORE THIS
16TH DAY OF June 1955

Reuben Shultz NOTARY PUBLIC
MY COMMISSION EXPIRES 2-16-1956

NORTH CAROLINA — GUILFORD COUNTY

THE FOREGOING CERTIFICATE OF NOTARY PUBLIC
OF NORTH CAROLINA IS IN DUE FORM AND CORRECT
LET THIS SAID MAP OR PLAT AND THE CERTIFICATE
BE RECORDED

THIS 19 DAY OF July 1955
DEPUTY CLERK OF SUPERIOR COURT

NORTH CAROLINA
GUILFORD COUNTY

FILED FOR REGISTRATION ON THIS 19 DAY
OF 30 1955, AT 1 O'CLOCK P.M.

AND DULY RECORDED IN PLAT BOOK ___ AT
PAGE ___ IN THE OFFICE OF REGISTER OF
DEEDS FOR GUILFORD COUNTY, NORTH CAROLINA

J. H. McADOO
REGISTER OF DEEDS
J. H. McAdoo
Register of Deeds

JOB NO. 6-2470

GUILFORD HILLS

STARMOUNT PROP

23-11

SEC 2 MAP 6

